


48"Ø DRYWELL MANHOLE WITH ECCENTRIC CONE

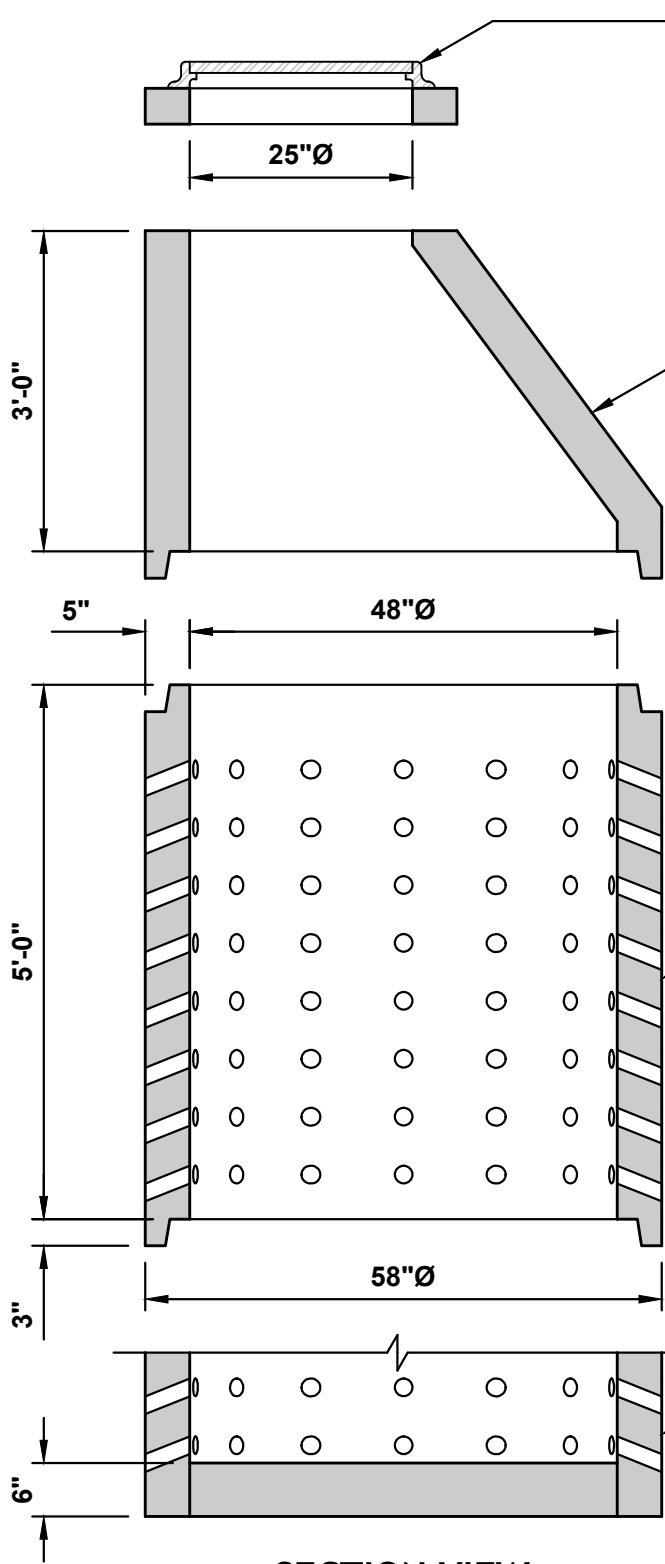

CAST IRON FRAMES AND COVERS ARE AVAILABLE IN SUBURBAN 3" HEIGHT AND STANDARD 7" HEIGHT (SUBURBAN 3" HEIGHT SHOWN)

GRADE RINGS AVAILABLE IN 2", 3", 4" AND 6" HEIGHTS

3'-0" ECCENTRIC CONE
WEIGHT 2,565LBS

CITY OF PORTLAND DRYWELL IS MANUFACTURED WITH PERFORATIONS ANGLED UPWARD OUTSIDE

CLARK COUNTY DRYWELL IS MANUFACTURED WITH (4) 6"Ø DRAINAGE HOLES IN THE BASE SLAB

5'-0" DRYWELL SECTION PERFORATED WITH (14) COLUMNS OF 2 3/8"Ø HOLES, (8) HOLES IN EACH COLUMN (112 TOTAL) WEIGHT 4,205LBS

5'-0" DRYWELL BASE
WEIGHT 5,270LBS

SECTION VIEW