


# PGE - 556 VAULT (506)

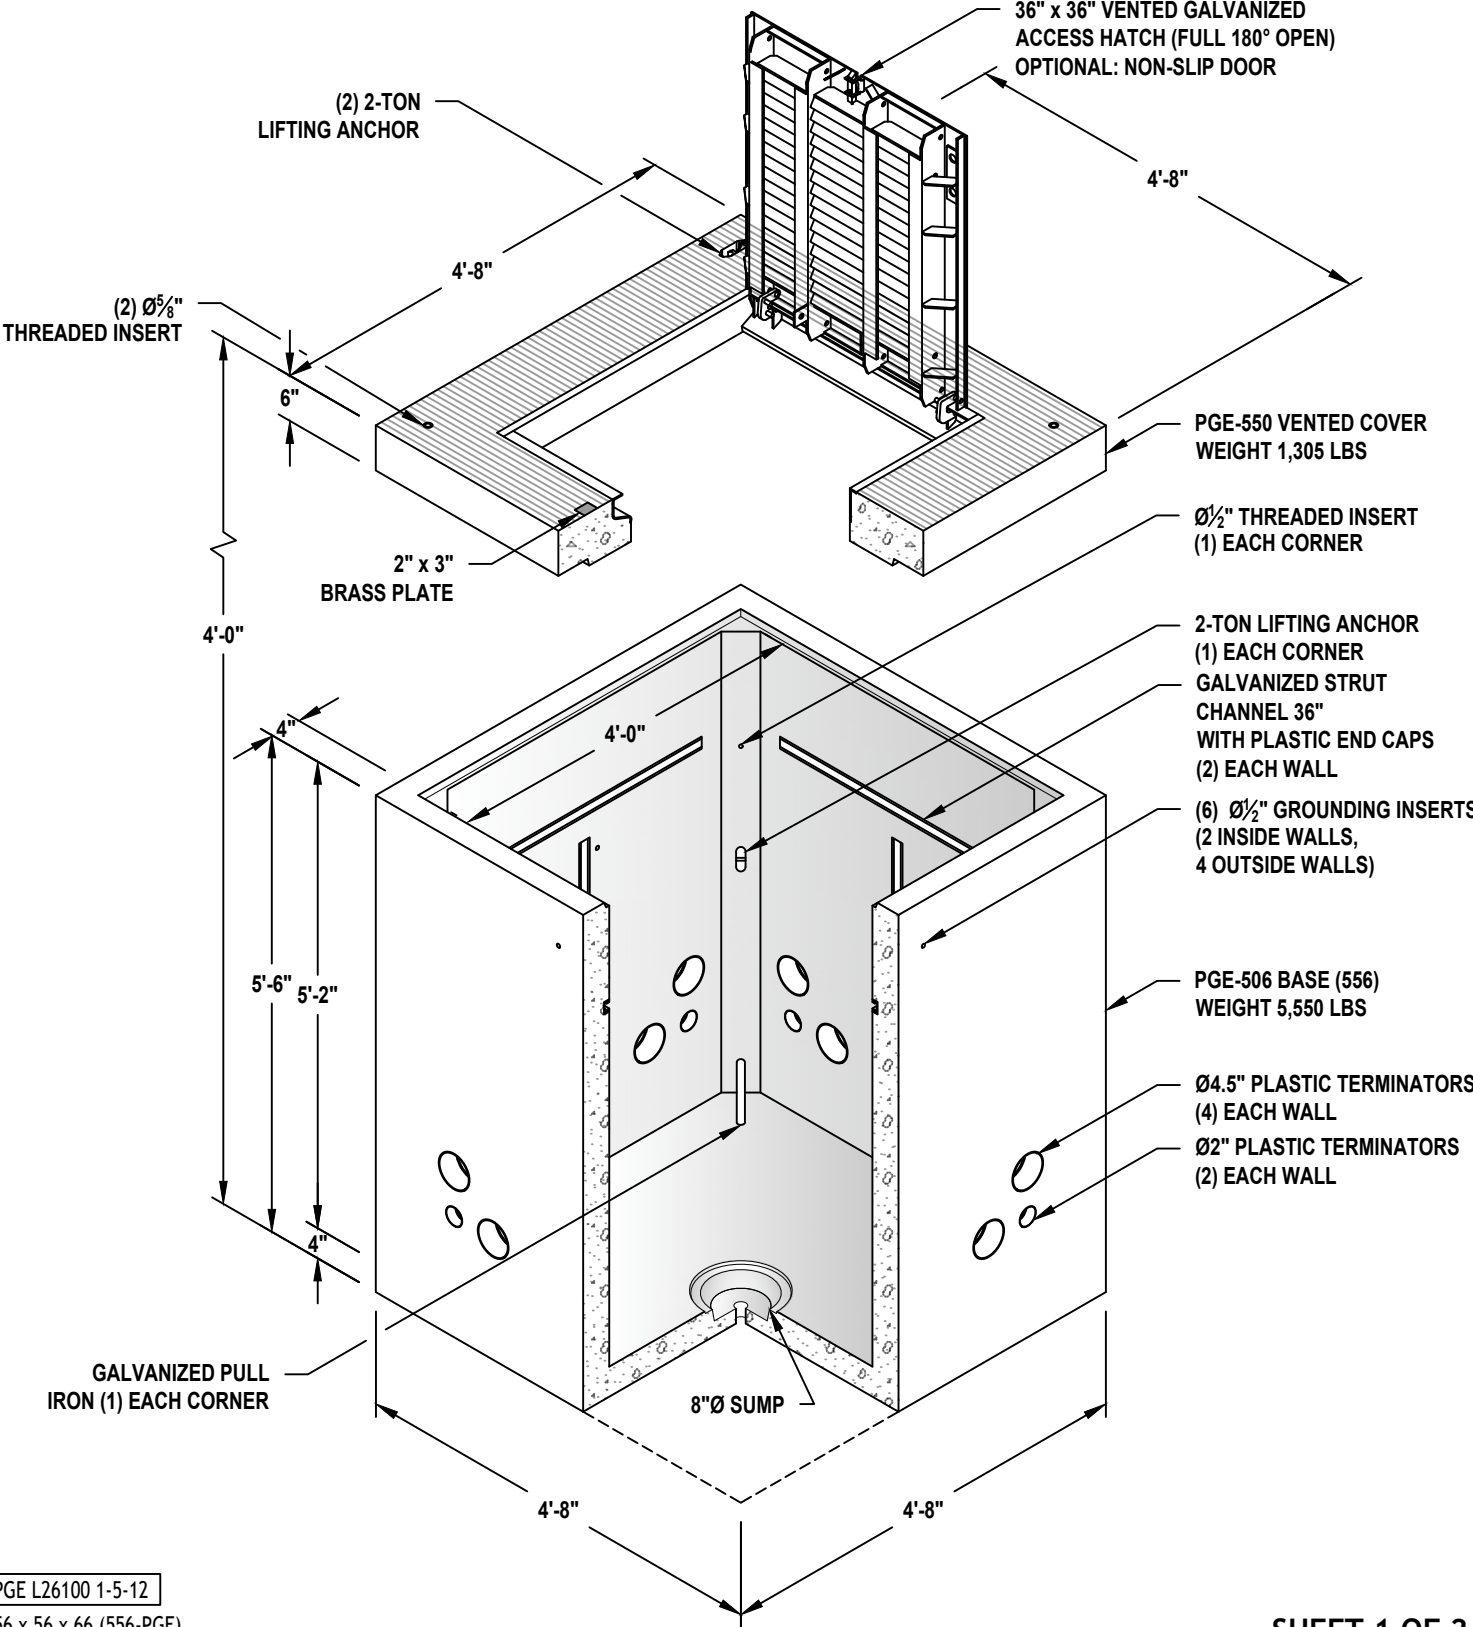


PGE L26100 1-5-12

56 x 56 x 66 (556-PGE)

SHEET 1 OF 2


# PGE - 556 VAULT (506)

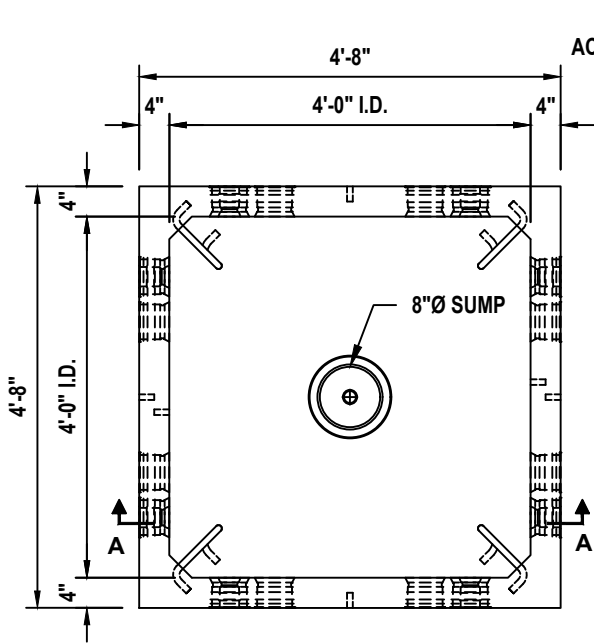

**PLAN VIEW**  
TOP NOT SHOWN,  
SEE TOP PLAN


36" x 36" VENTED GALVANIZED  
ACCESS HATCH (FULL 180° OPEN)  
OPTIONAL: NON-SLIP DOOR

(2) 2-TON  
LIFTING ANCHOR

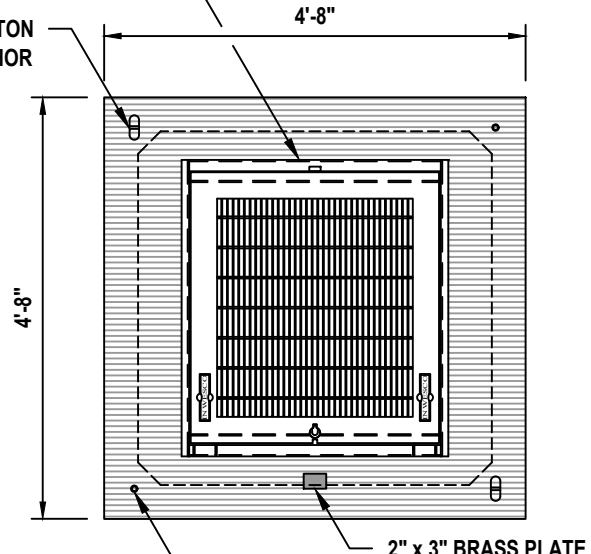


**TOP PLAN**

(6) Ø1/2" GROUNDING INSERTS  
(2 INSIDE WALLS, 4 OUTSIDE WALLS)  
GALVANIZED STRUT CHANNEL 36"  
WITH PLASTIC END CAPS  
(2) EACH WALL

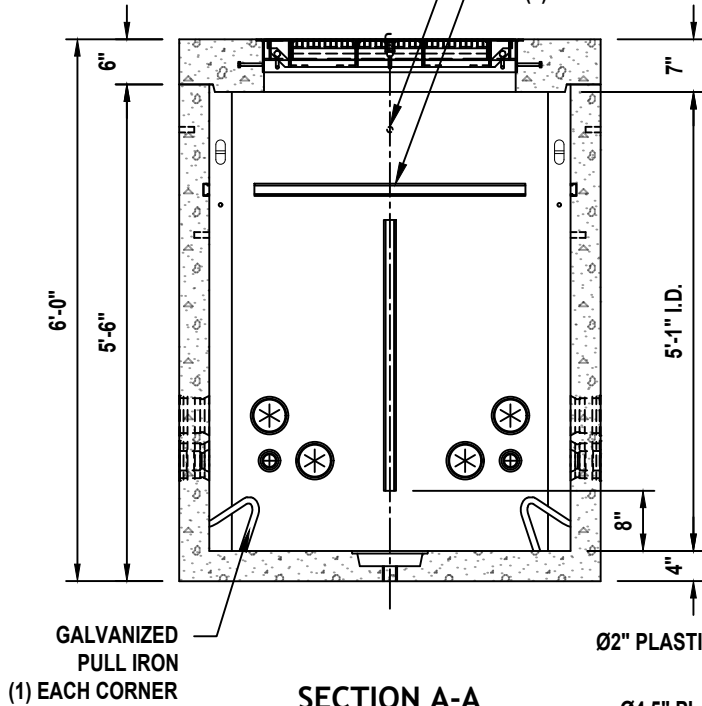

**SECTION A-A**

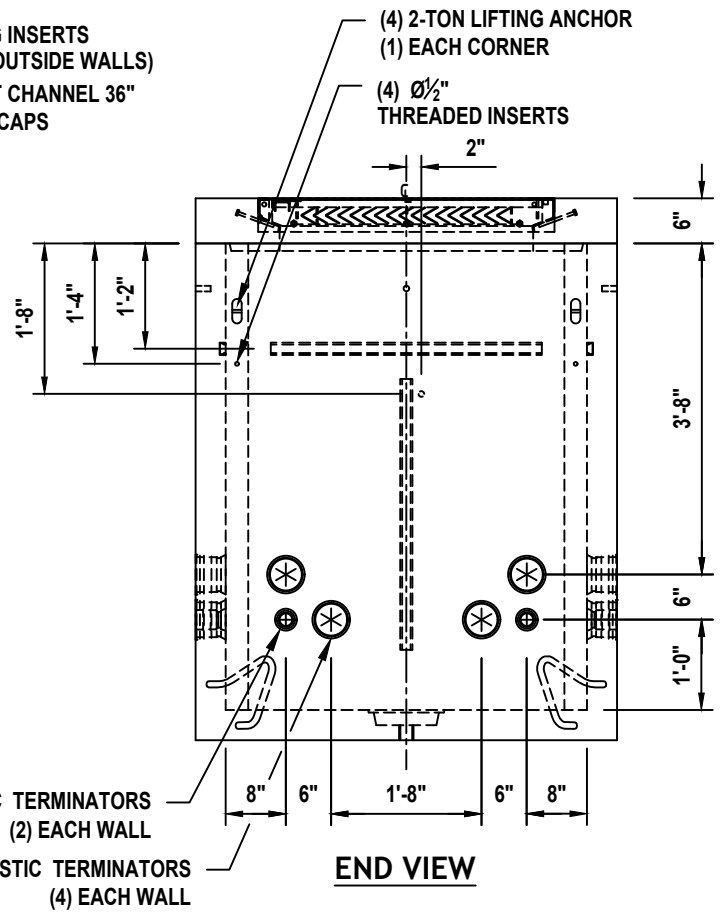

**END VIEW**

PGE L26100 1-5-12

56 x 56 x 66 (556-PGE)

SHEET 2 OF 2